


平面図

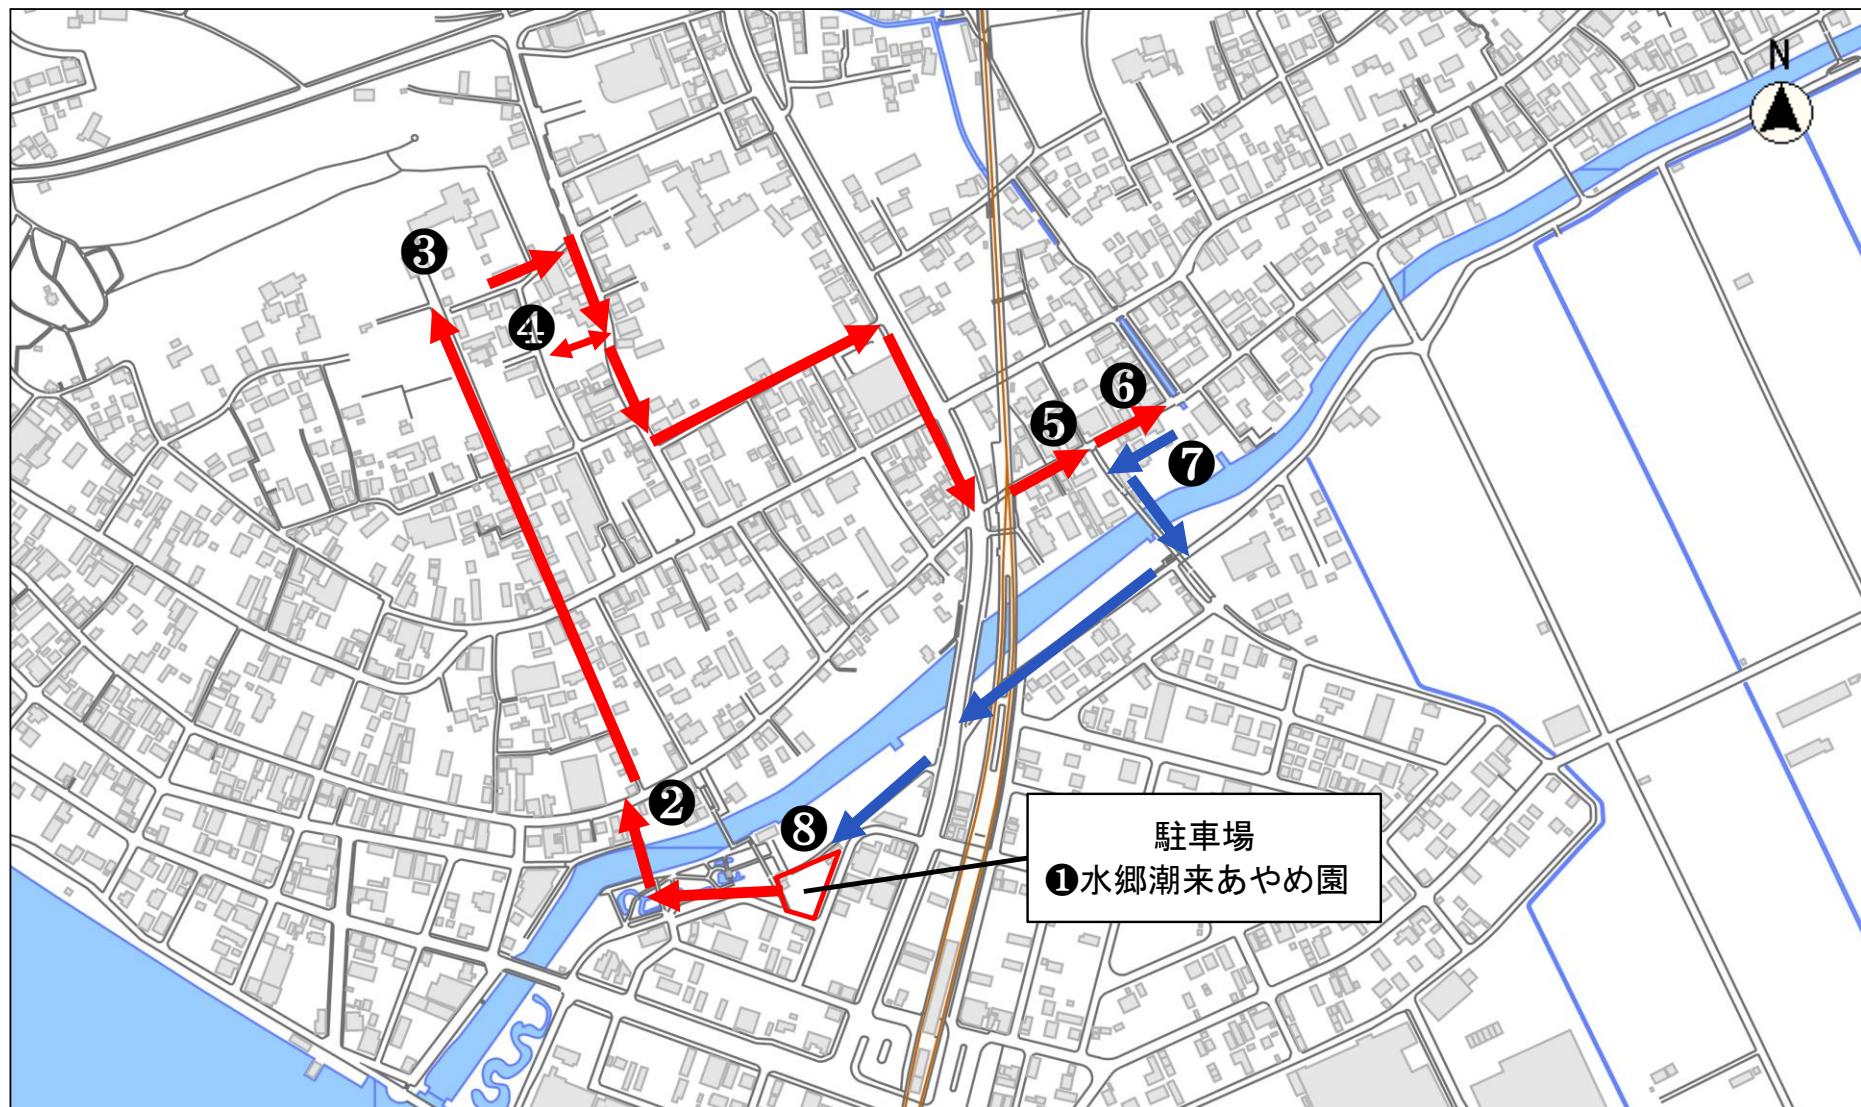

1-5 (5)

縮尺 1 : 5000
100 50 0 100