


平面図

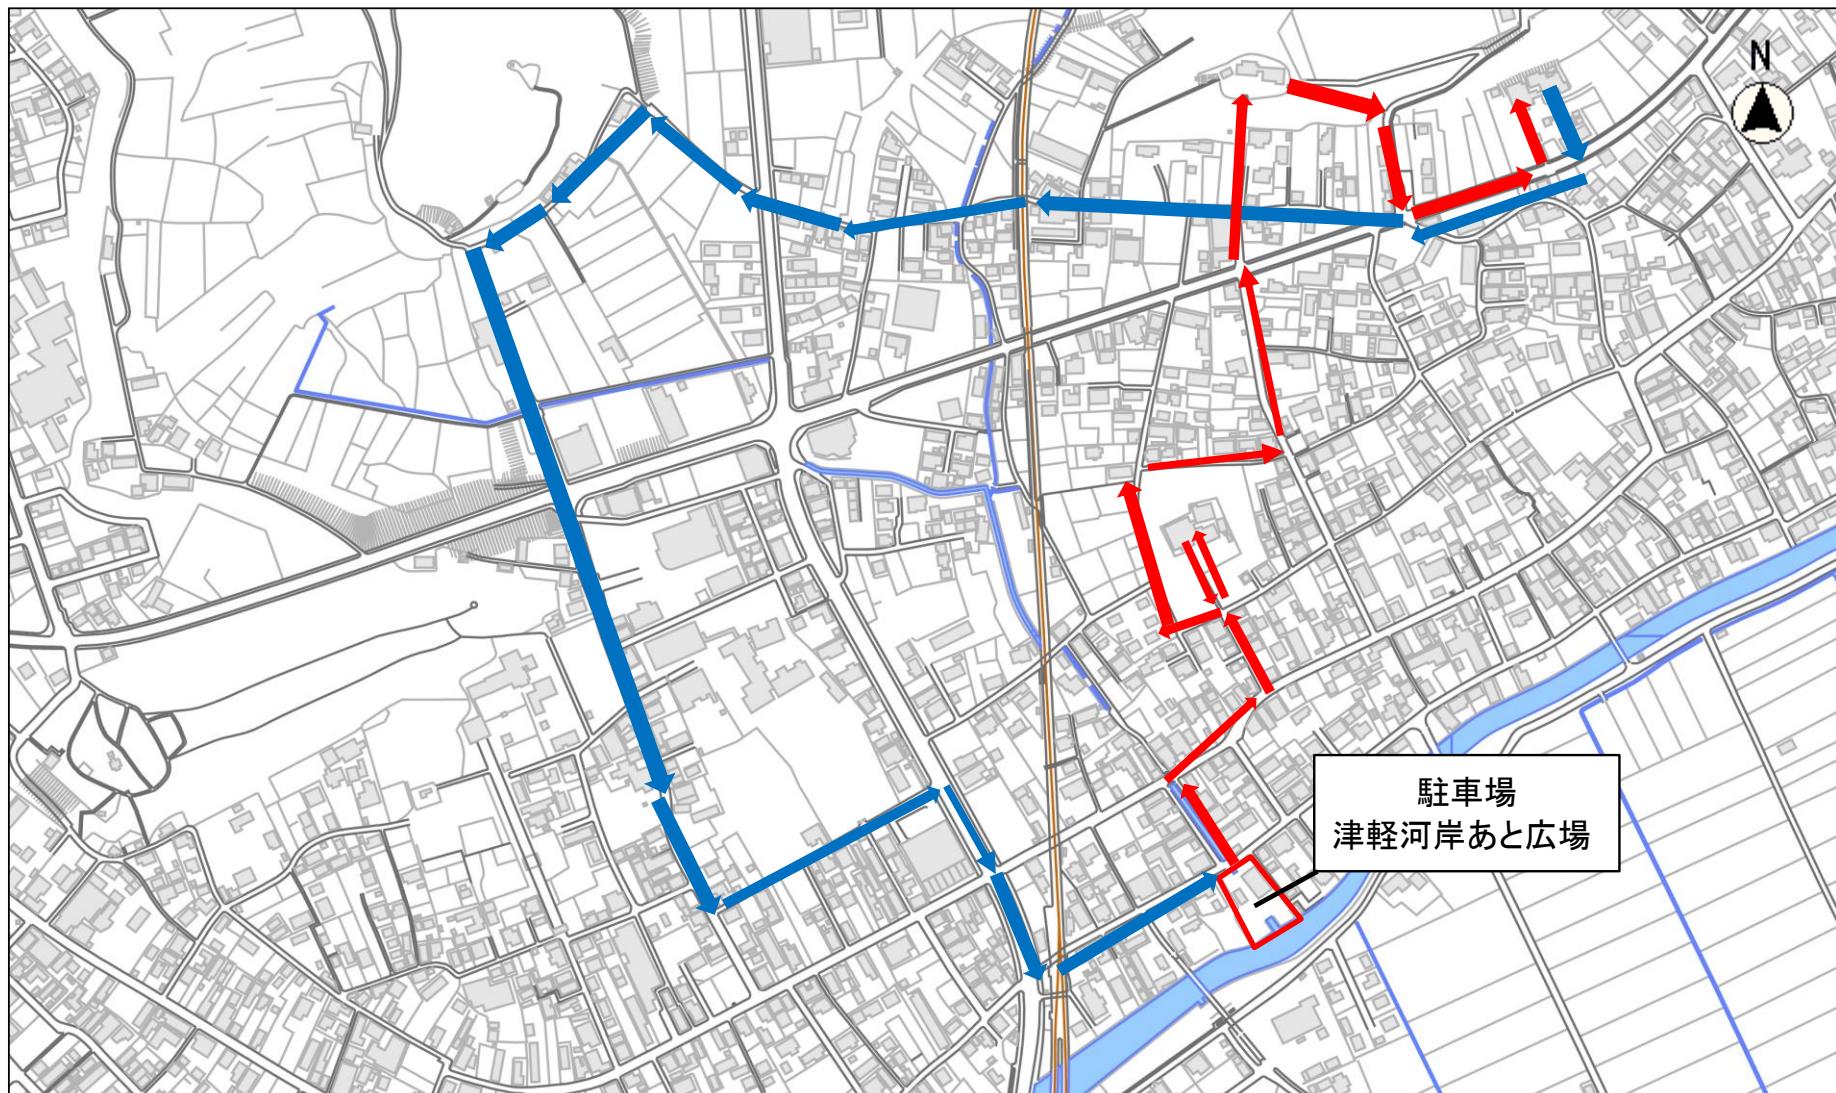

6-6 (29)

縮尺 1 : 5000  
100 50 0 100