


平面図

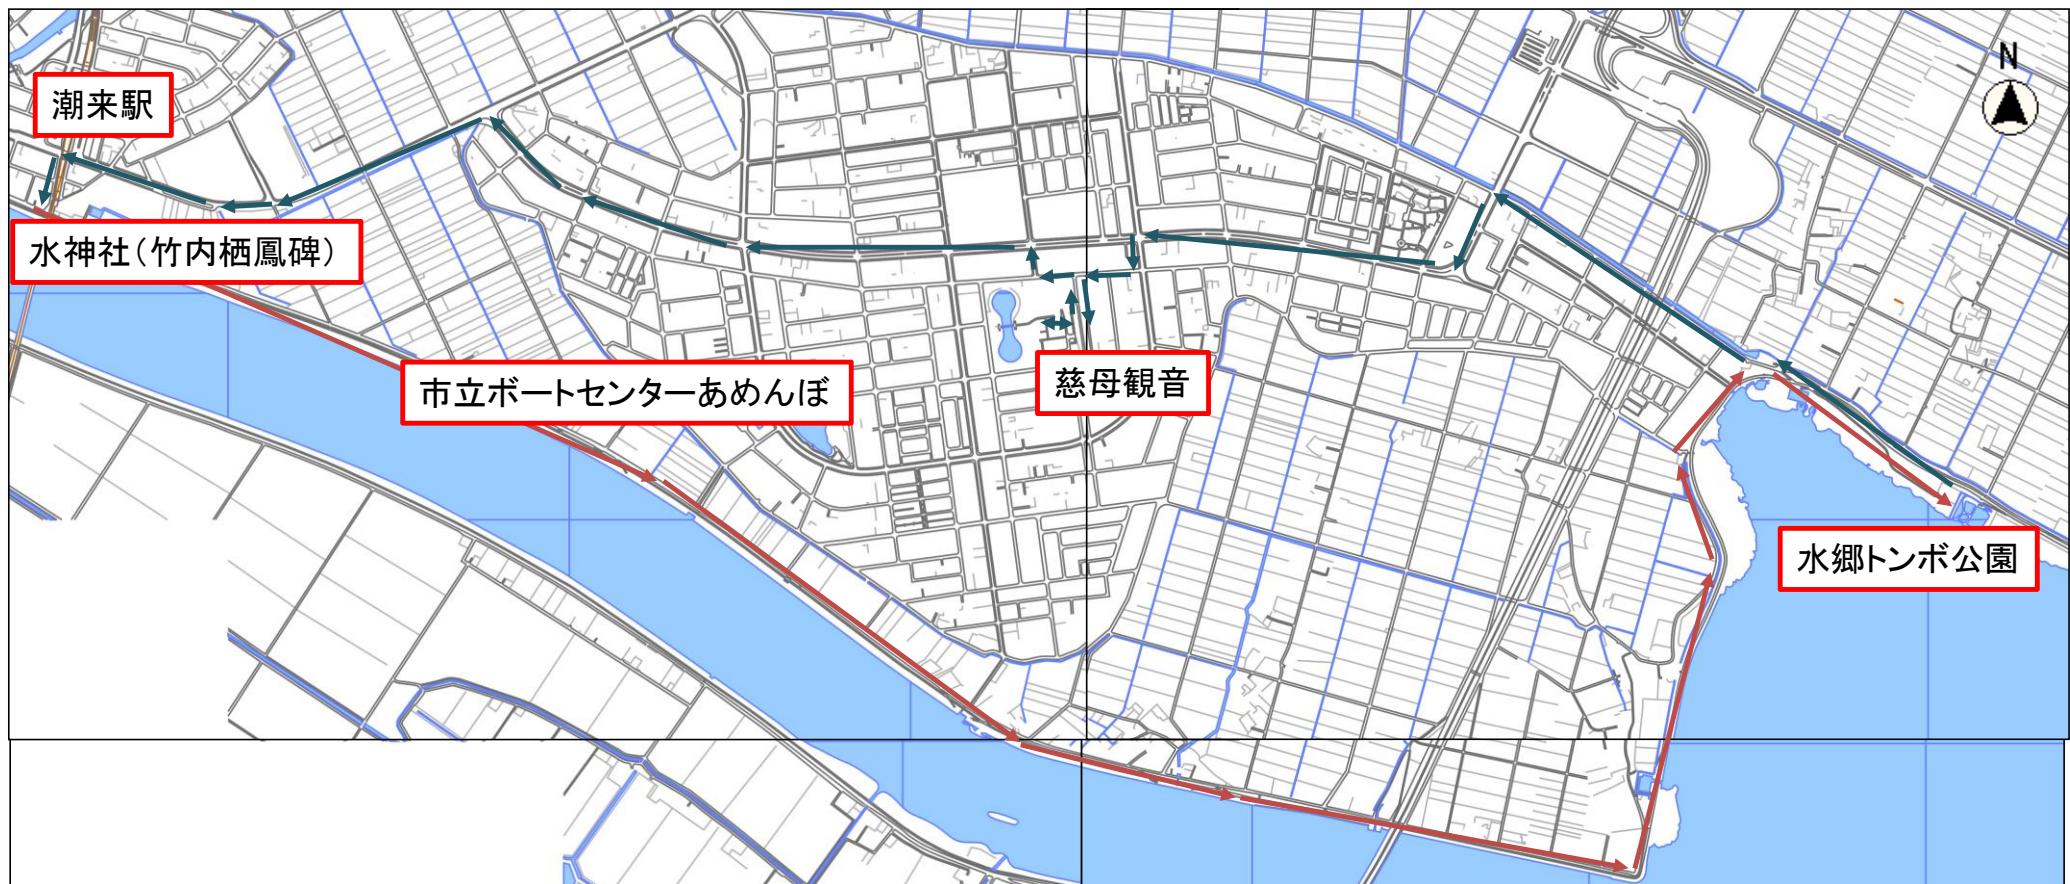

10-5 (47)

縮尺 1:10000
100 50 0 100 200